


Fall Semester 2019 -Spring Semester 2020
Parking Conditions

Lot B Section
Closed Spring
Semester 2020

Lot C Staff
Parking Closed
for Fall Semester
2019-Spring
2020

New Temporary Lot for
Lot C Staff Holders. Access off
of Scholars Way. Fall 2019-Spring 2020

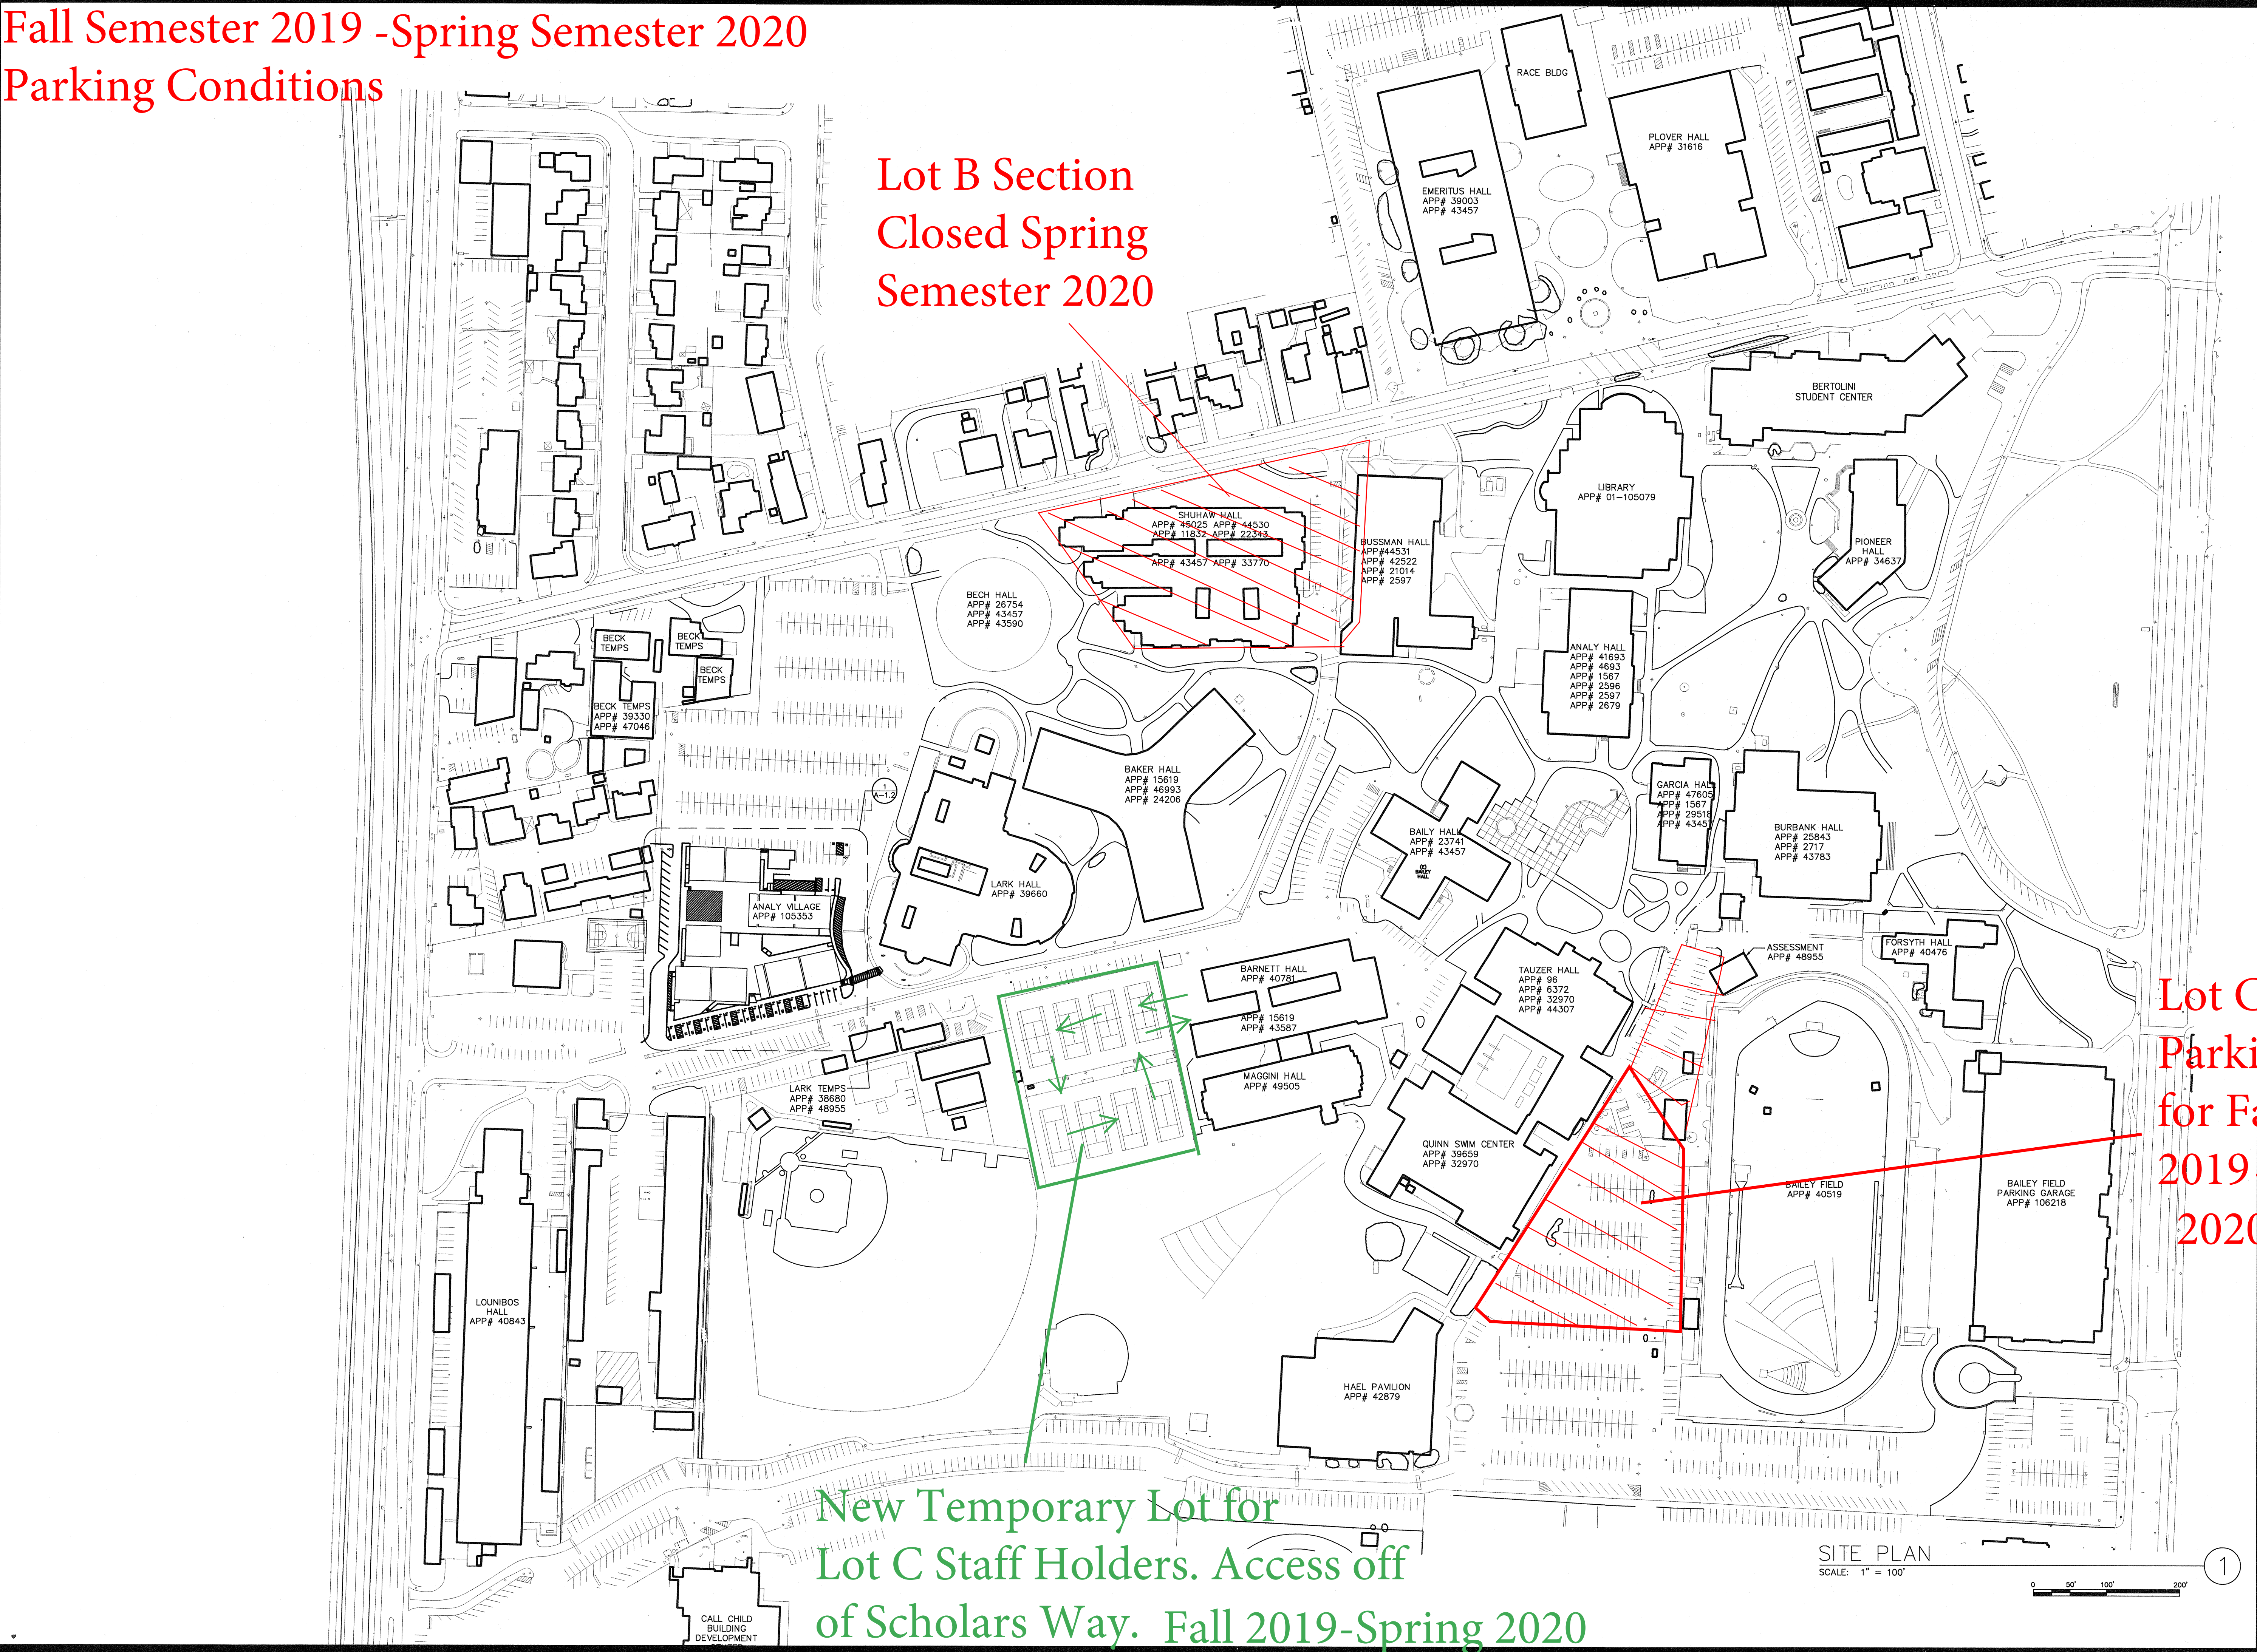

SITE PLAN
SCALE: 1" = 100'